



RS&H, Inc.
10748 Deerwood Park Boulevard South
Jacksonville, Florida 32256-0597
904-256-2500 FAX 904-256-2501
www.rsandh.com
FL.Cert.Nos. AAC001886 - EB0005620 - LCC000210



PART 139
CERTIFICATION

CONSULTANTS

REVISIONS

NO.	DESCRIPTION	DATE

DATE ISSUED, JULY 12, 2016

REVIEWED BY:

DRAWN BY:

DESIGNED BY:

AEP PROJECT NUMBER

© 2016 RS&H INC.


DRAWING TITLE

SIGNAGE AND
MARKING PLAN I

DRAWING NUMBER

S001

SHEET 1 OF 4

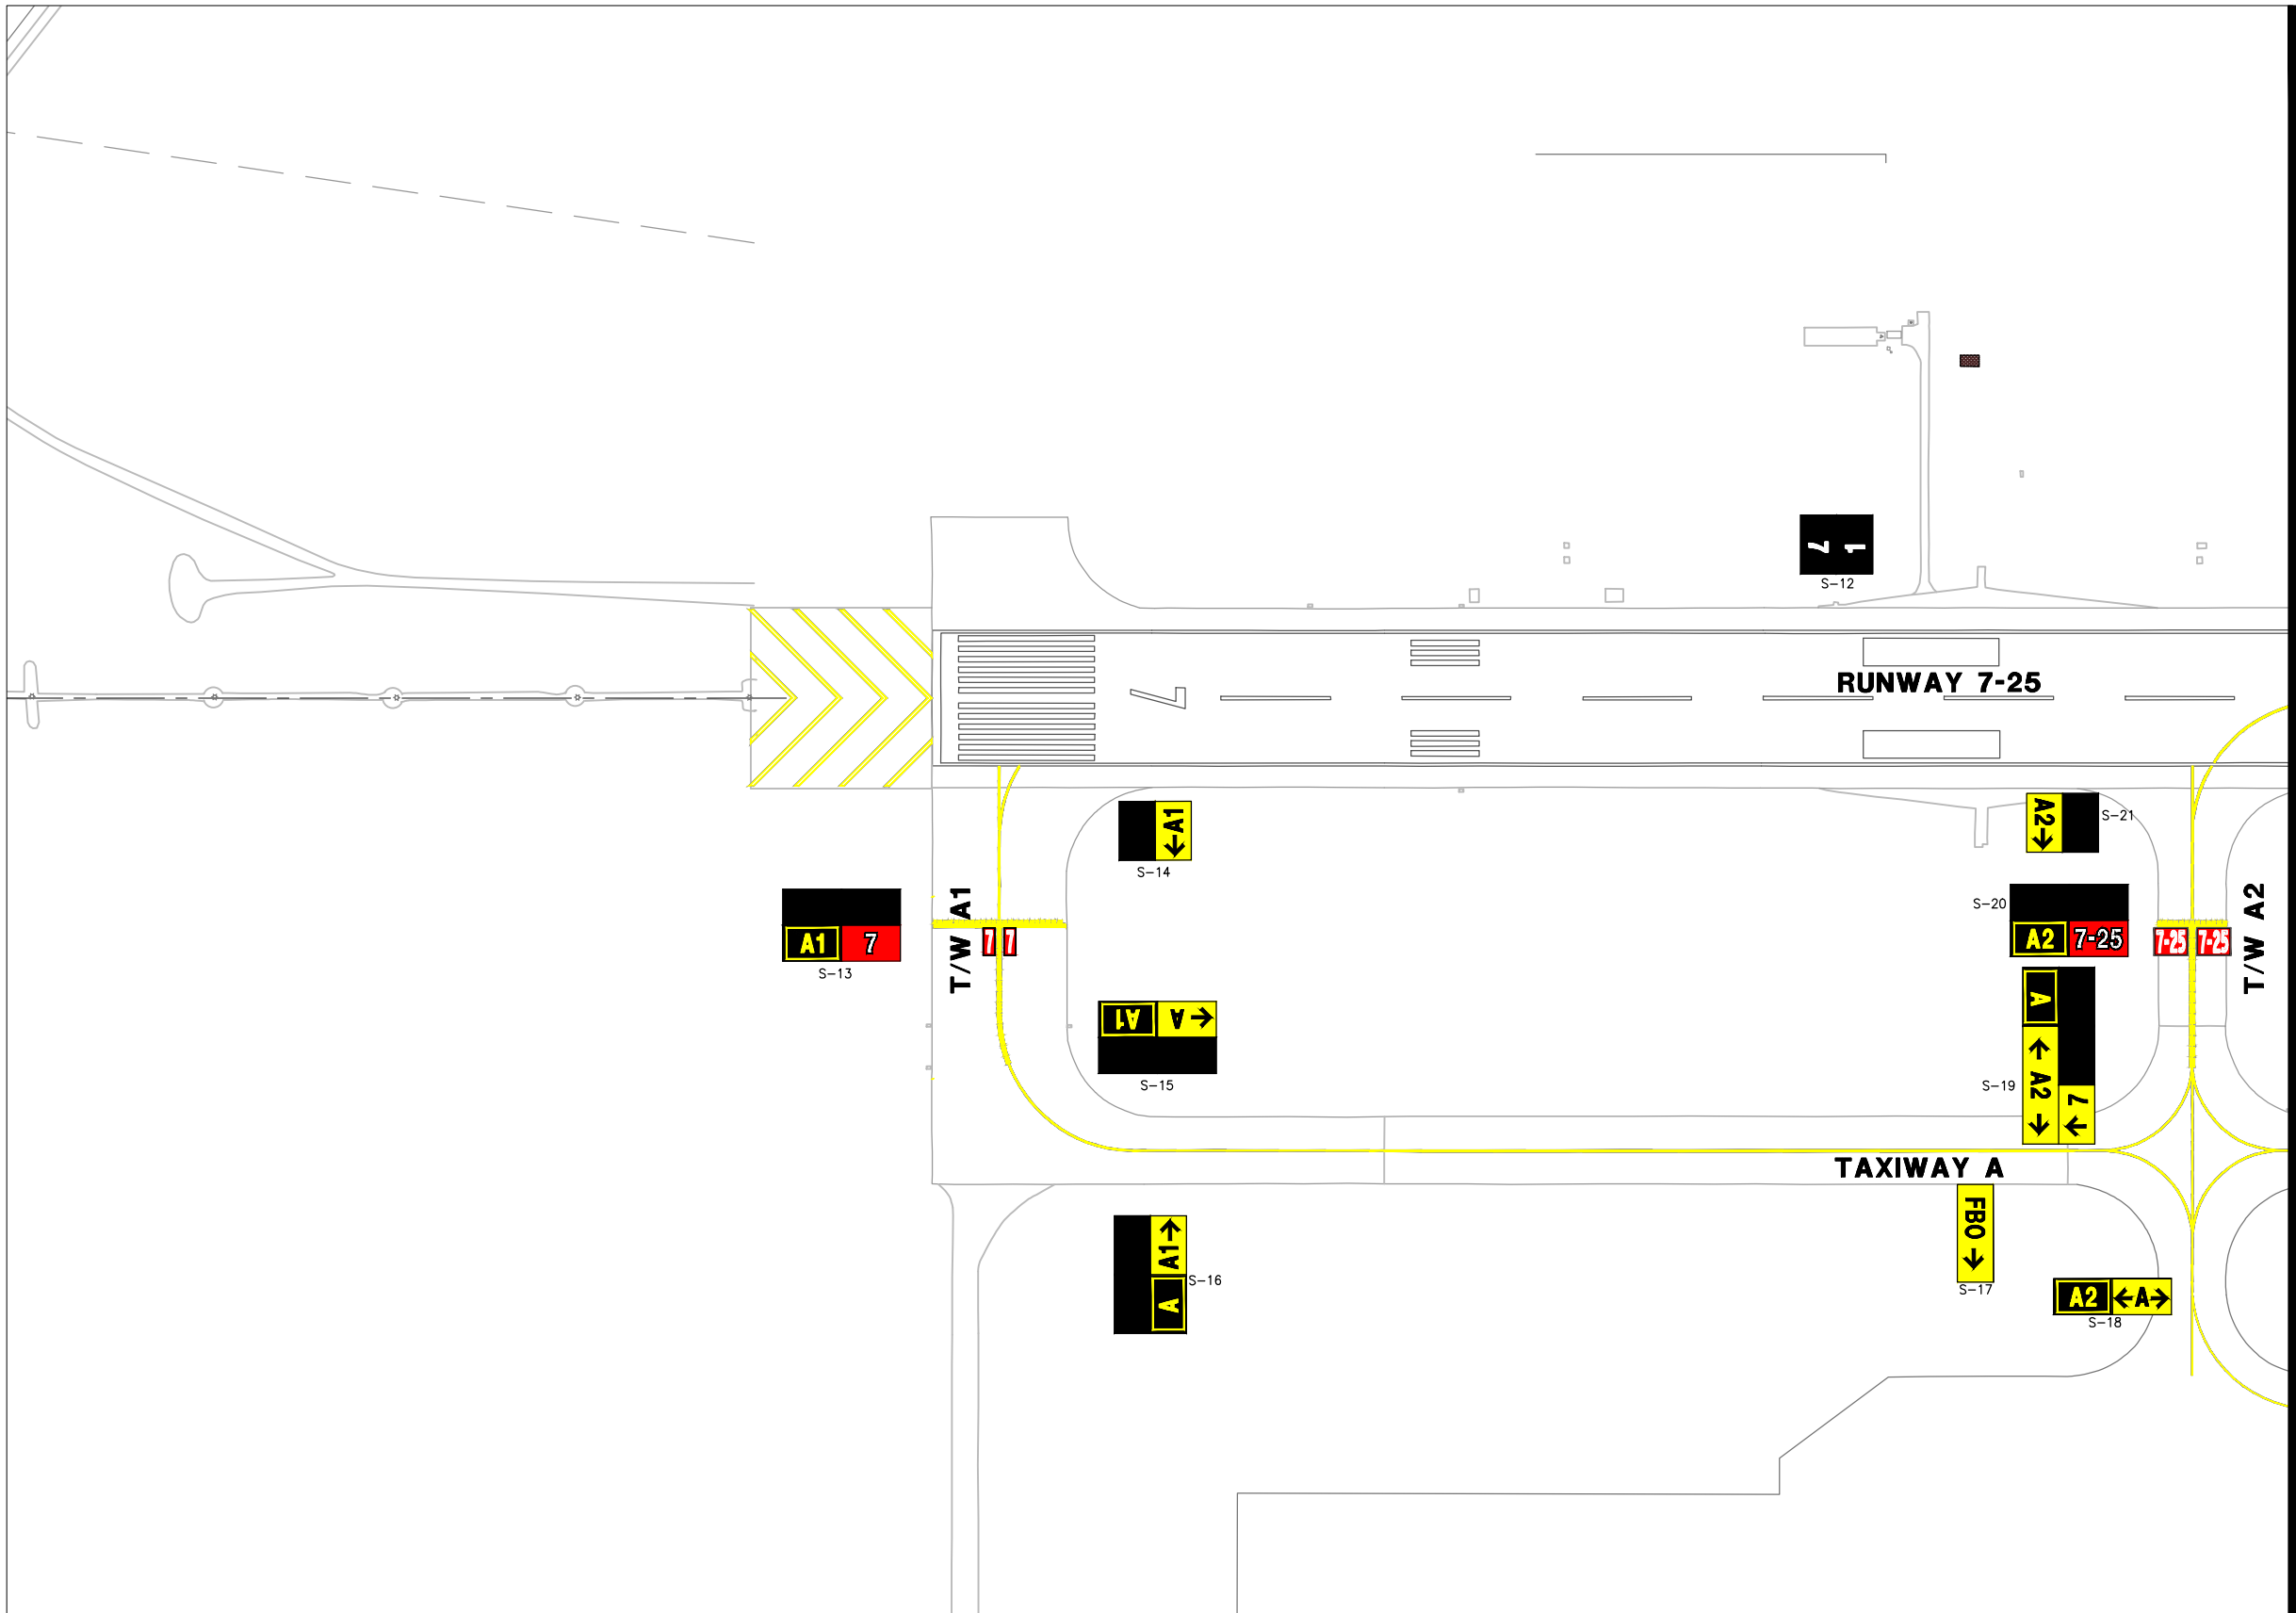

MATCHLINE SEE SHEET S001

LEGEND


	BLANK LEGEND		HOLD POSITION SIGN		RUNWAY DISTANCE-REMAINING SIGN
	DIRECTIONAL SIGN		LOCATION SIGN		

BQK ACM Appendix 3-1



SCALE: 1" = 100'
100' 50' 0 100'

MATCHLINE SEE SHEET S001

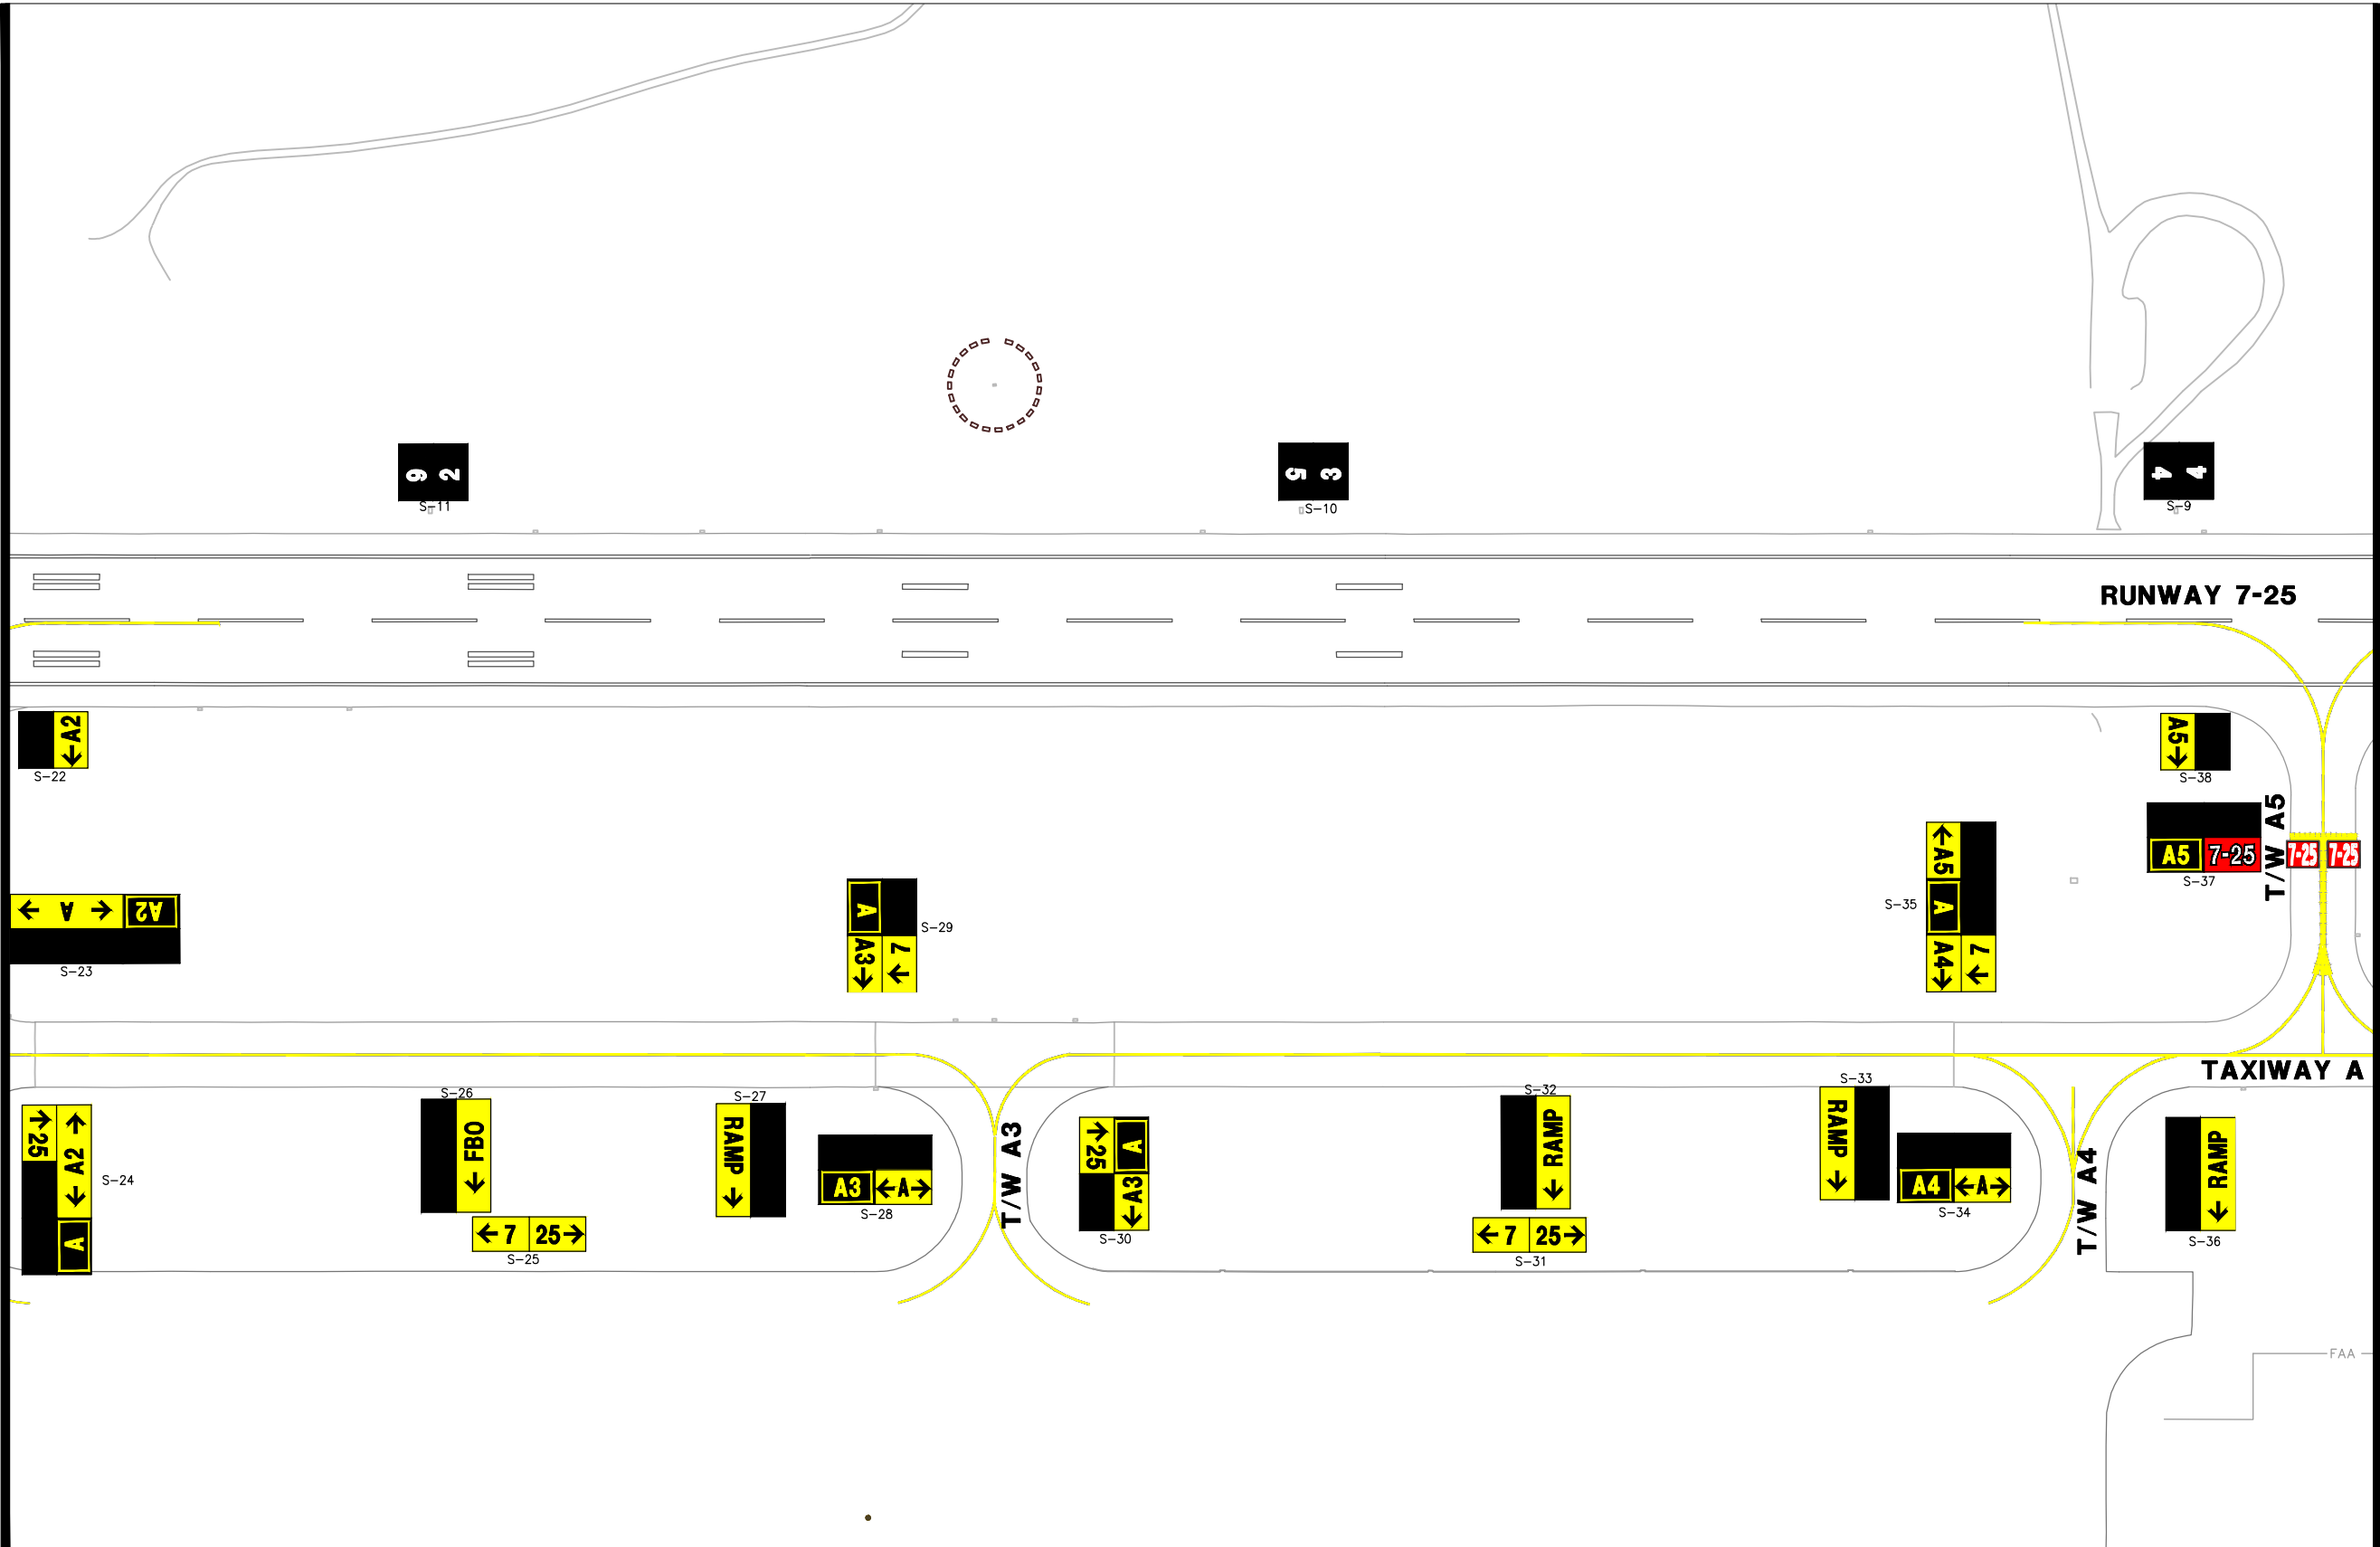

LEGEND



BLANK LEGEND



HOLD POSITION SIGN



RUNWAY DISTANCE-REMAINING SIGN



DIRECTIONAL SIGN



LOCATION SIGN

BQK ACM Appendix 3-2



SCALE: 1" = 100'
100' 50' 0 100'



RS&H, Inc.
10748 Deerwood Park Boulevard South
Jacksonville, Florida 32256-0597
904-256-2500 FAX 904-256-2501
www.rsandh.com
FL.Cert.Nos. AAC001886 - EB0005620 - LCC000210



PART 139
CERTIFICATION

CONSULTANTS

REVISIONS

NO.	DESCRIPTION	DATE

DATE ISSUED, JULY 12, 2016

REVIEWED BY:

DRAWN BY:

DESIGNED BY:

AEP PROJECT NUMBER

© 2016 RS&H INC.

DRAWING TITLE

SIGNAGE AND
MARKING PLAN II

DRAWING NUMBER

S002

SHEET 2 OF 4



RS&H, Inc.
10748 Deerwood Park Boulevard South
Jacksonville, Florida 32256-0597
904-256-2500 FAX 904-256-2501
www.rsandh.com
FL.Cert.Nos. AAC001886 - EB0005620 - LCC000210



PART 139
CERTIFICATION

CONSULTANTS

REVISIONS

NO.	DESCRIPTION	DATE

DATE ISSUED: JULY 12, 2016

REVIEWED BY:

DRAWN BY:

DESIGNED BY:

AEP PROJECT NUMBER

© 2016 RS&H INC.

DRAWING TITLE

SIGNAGE AND
MARKING PLAN III


DRAWING NUMBER

S003

SHEET 3 OF 4

MATCHLINE SEE SHEET S002

MATCHLINE SEE SHEET S004

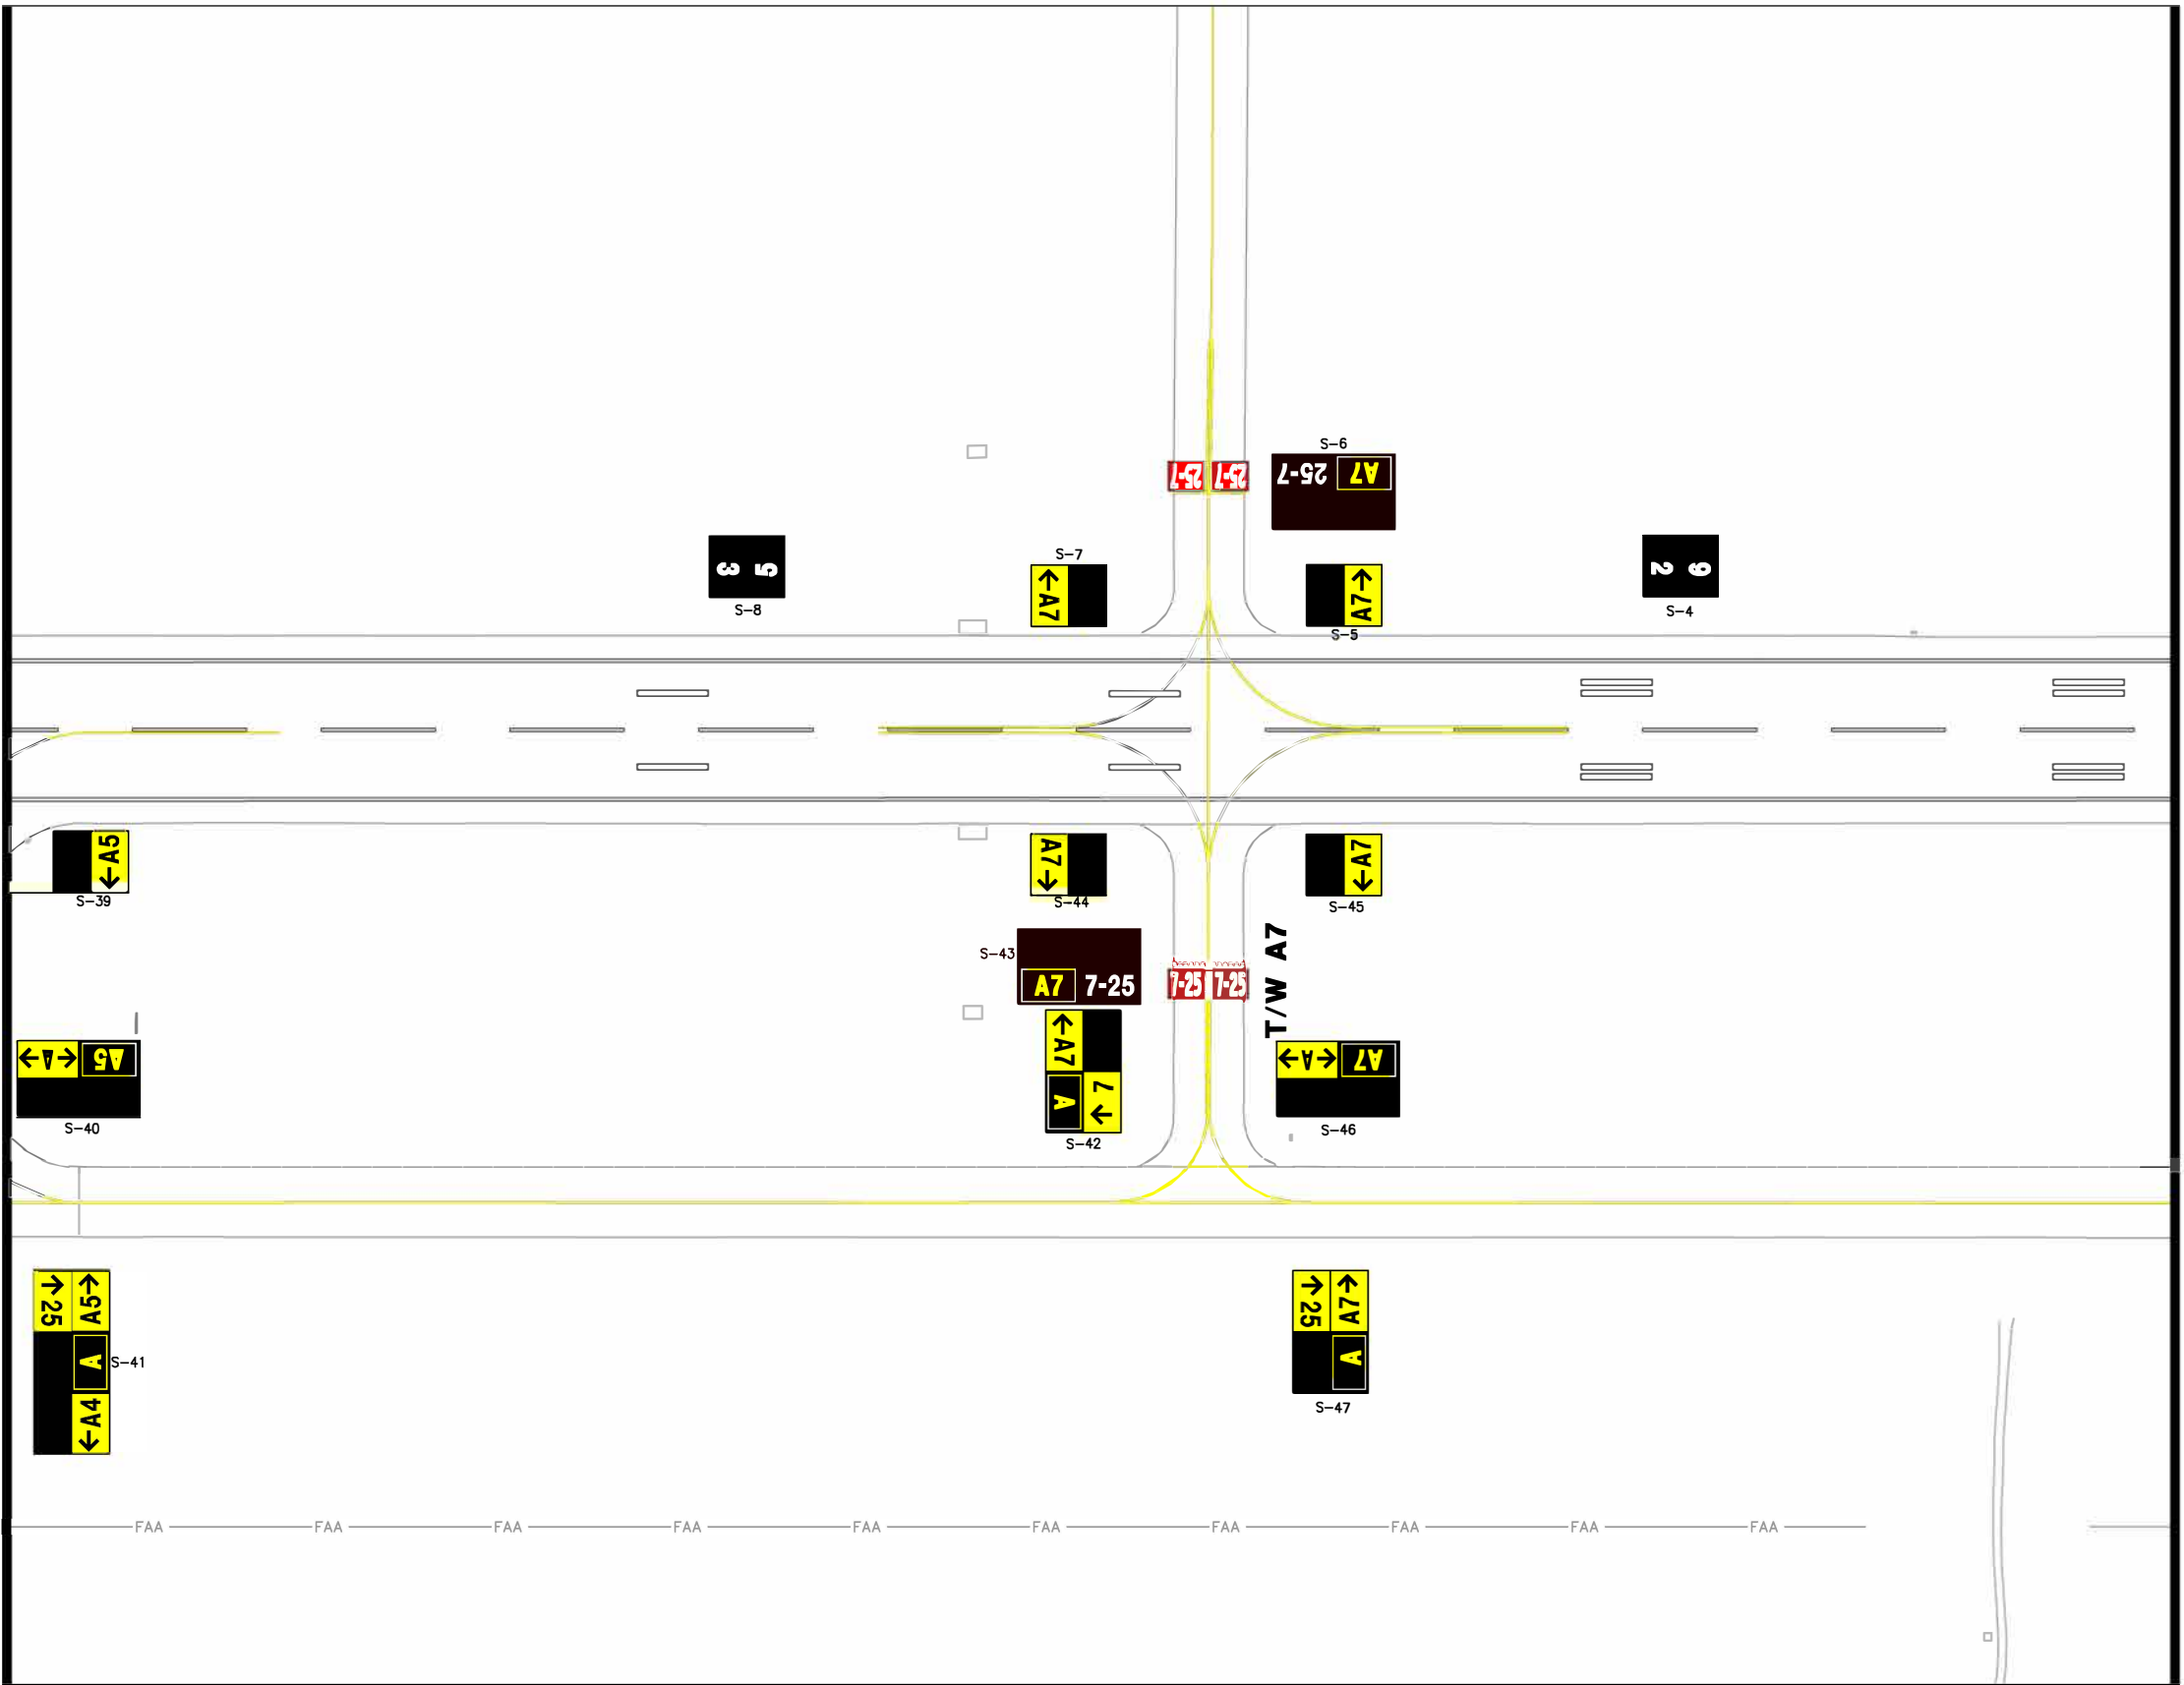

LEGEND


	BLANK LEGEND		HOLD POSITION SIGN		RUNWAY DISTANCE-REMAINING SIGN
	DIRECTIONAL SIGN		LOCATION SIGN		

BQK ACM Appendix 3-3



SCALE: 1"= 100'
100' 50' 0 100'

MATCHLINE SEE SHEET S002

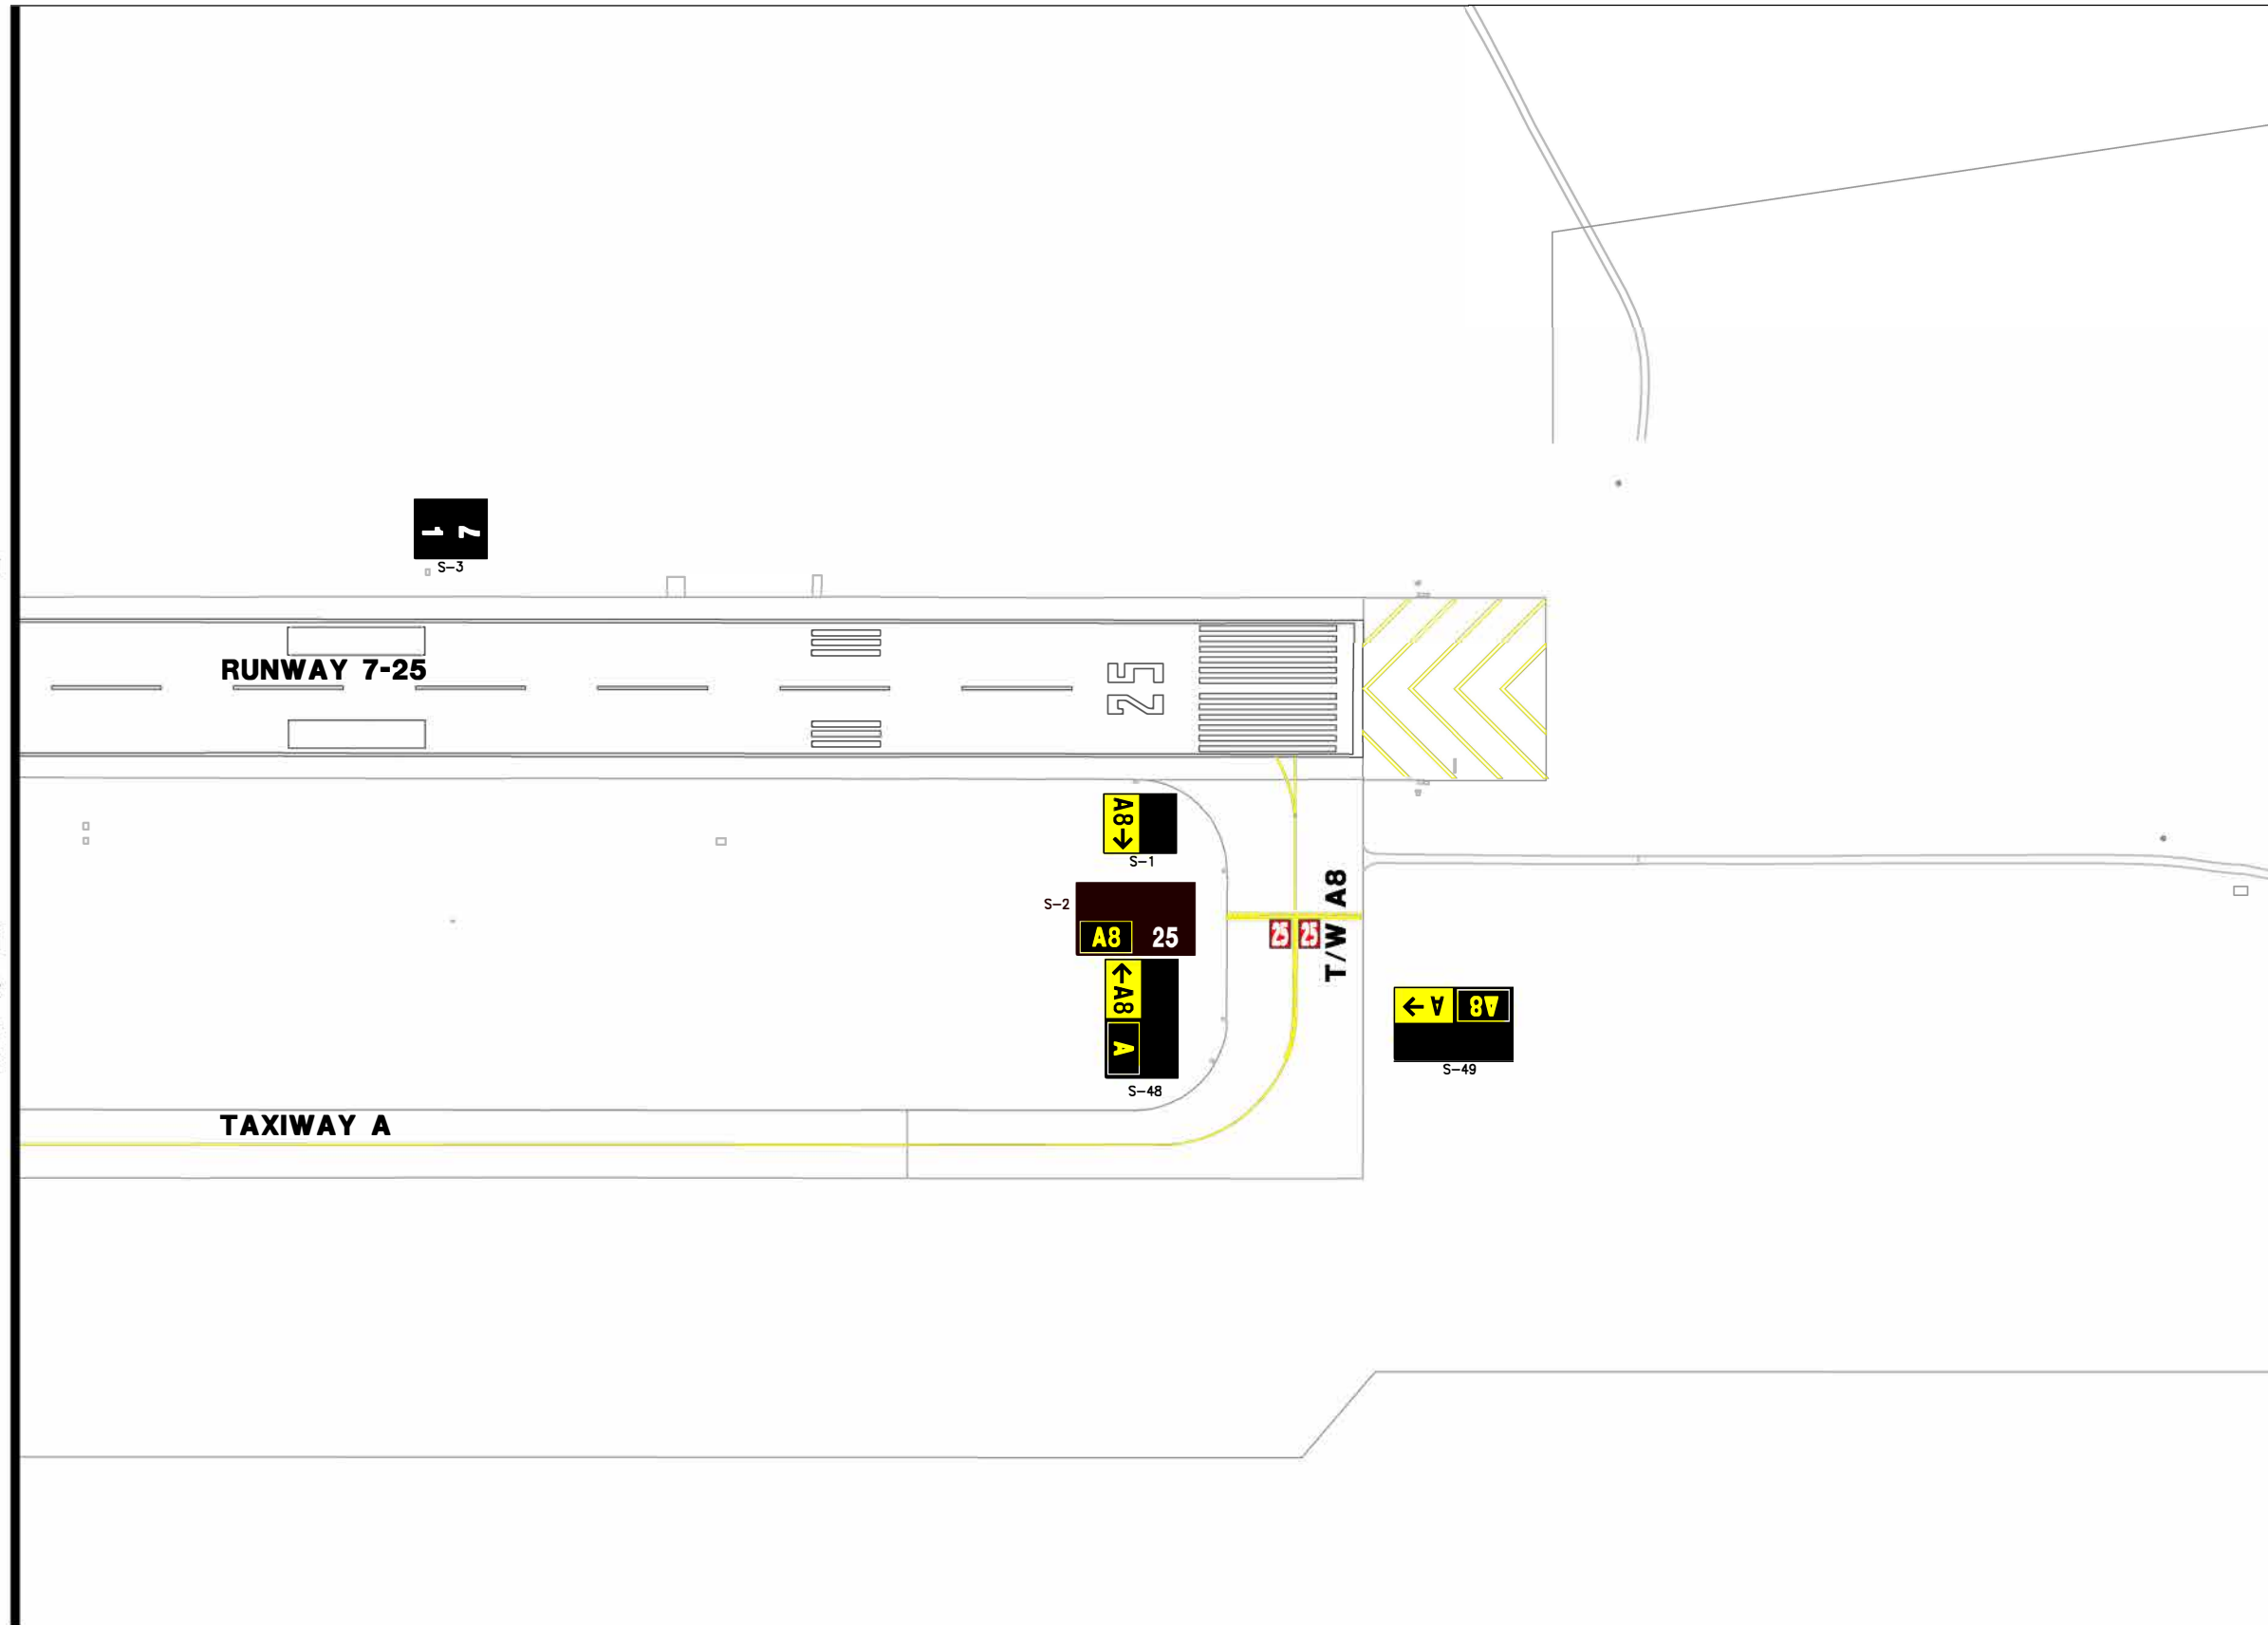

LEGEND

	BLANK LEGEND		HOLD POSITION SIGN		RUNWAY DISTANCE-REMAINING SIGN
	DIRECTIONAL SIGN		LOCATION SIGN		

BQK ACM Appendix 3-4



SCALE: 1"= 100'
100' 50' 0 100'



RS&H, Inc.
10748 Deerwood Park Boulevard South
Jacksonville, Florida 32256-0597
904-256-2500 FAX 904-256-2501
www.rsandh.com
FL.Cert.Nos. AAC001886 - EB0005820 - LCC000210



PART 139
CERTIFICATION

CONSULTANTS

REVISIONS

NO.	DESCRIPTION	DATE

DATE ISSUED: JULY 12, 2016

REVIEWED BY:

DRAWN BY:

DESIGNED BY:

AEP PROJECT NUMBER

© 2016 RS&H INC.

DRAWING TITLE

SIGNAGE AND
MARKING PLAN IV

DRAWING NUMBER

S004

SHEET 4 OF 4